



Govt Lot 3 Sec.19 Twp. 47 N. R.3 W.B.M.

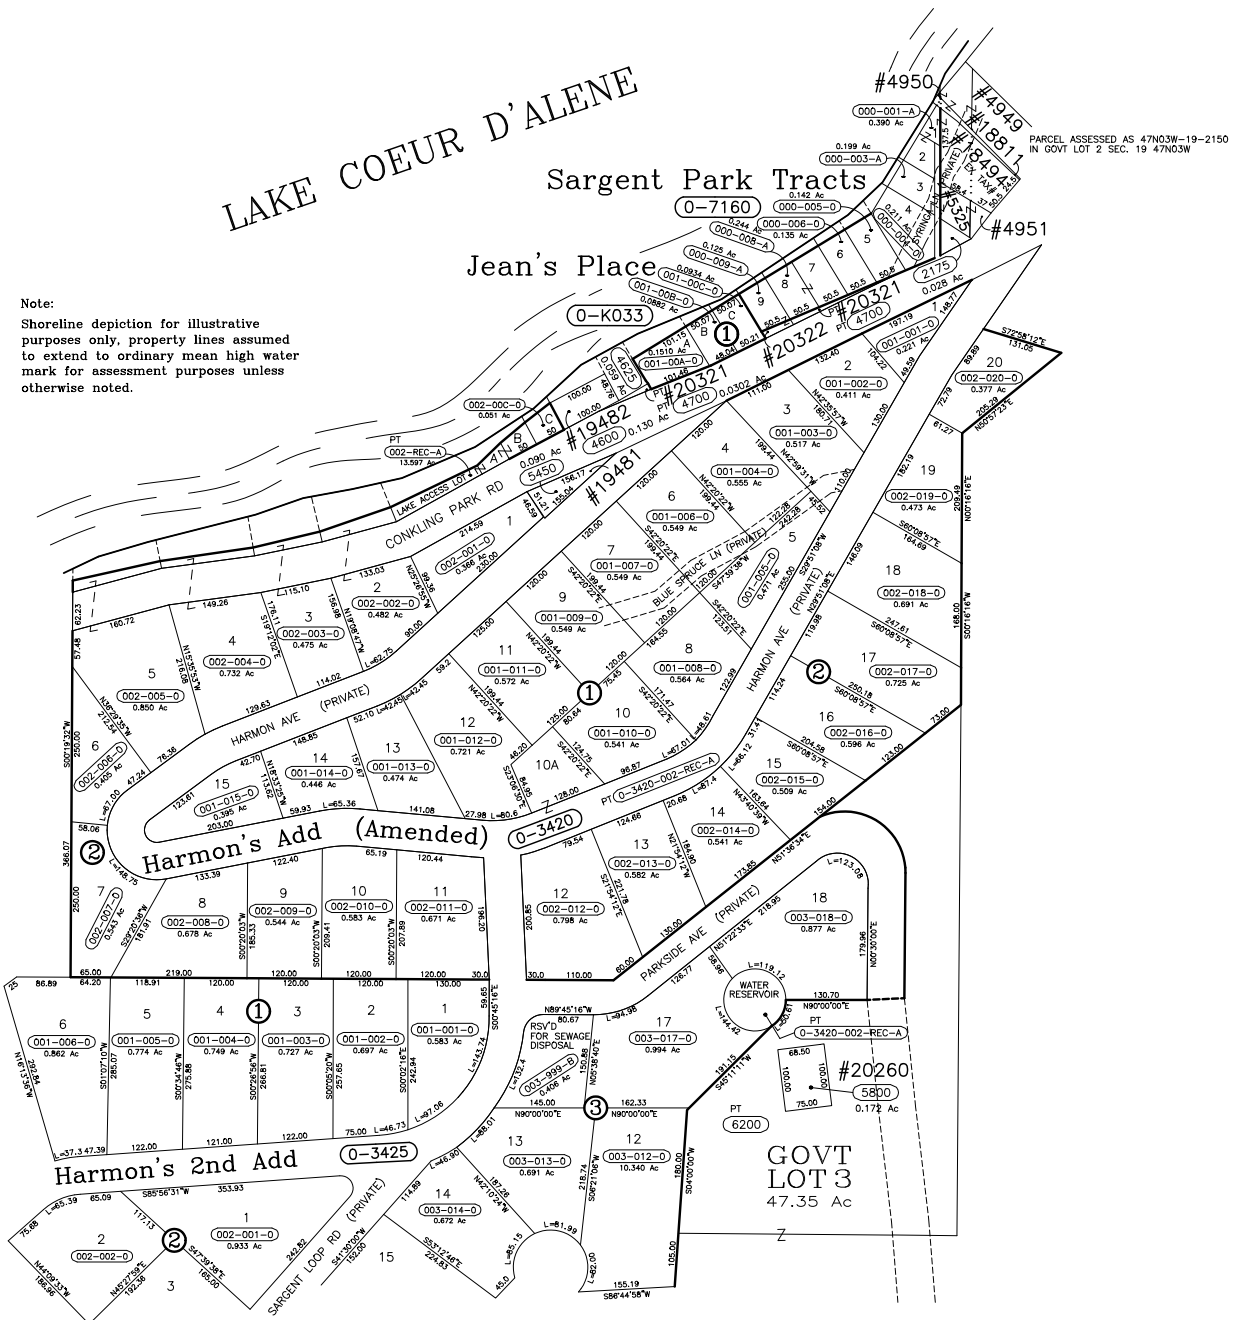

NE 1/4 Sec. 24 Twp. 47 N. R. 4 W.B.M.

47N04W-24

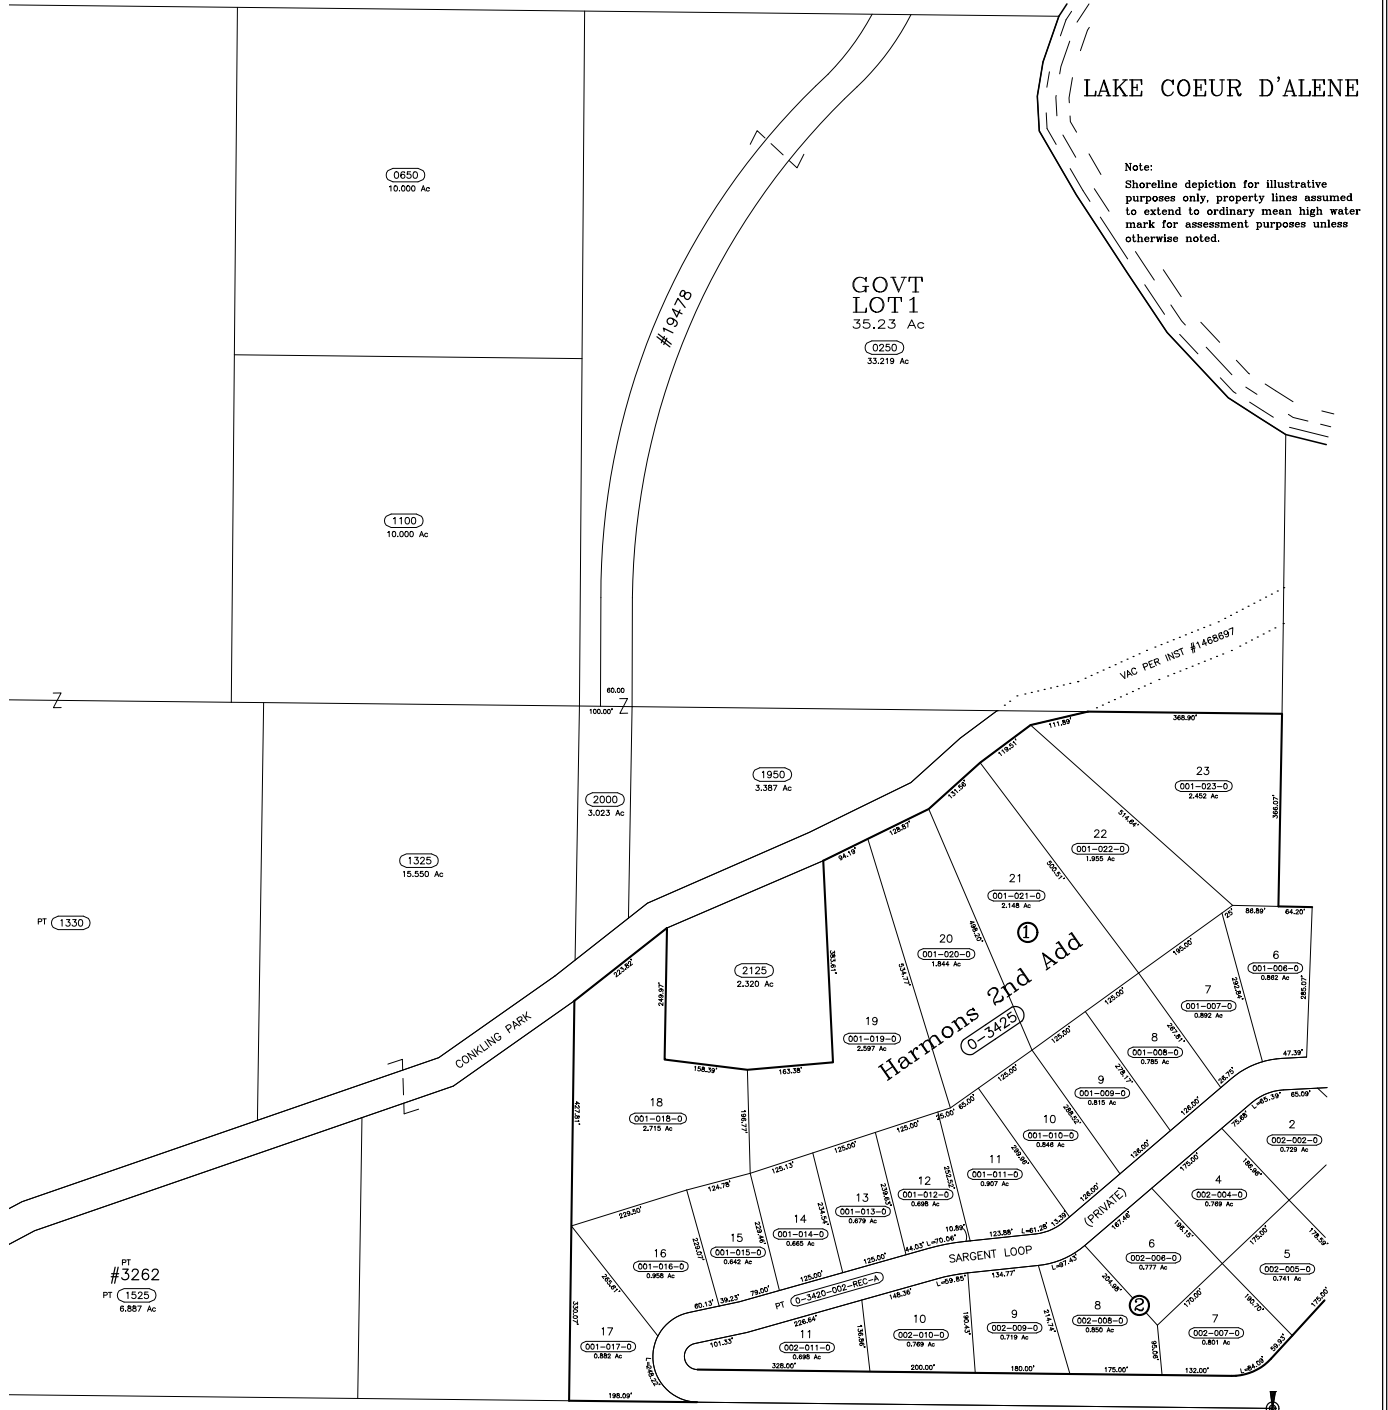

SCALE: 1 INCH = 200 FEET

Gov't. Lot 4 Sec.19 Twp. 47 N. R.3 W.B.M.

